


CALUMET AVE. EXTENSION @ PROFILE W/STORM SEWERS
STA CA -0+20 TO CA 6+00

HORIZONTAL SCALE: 1"=20'
VERTICAL SCALE: 1"=2'

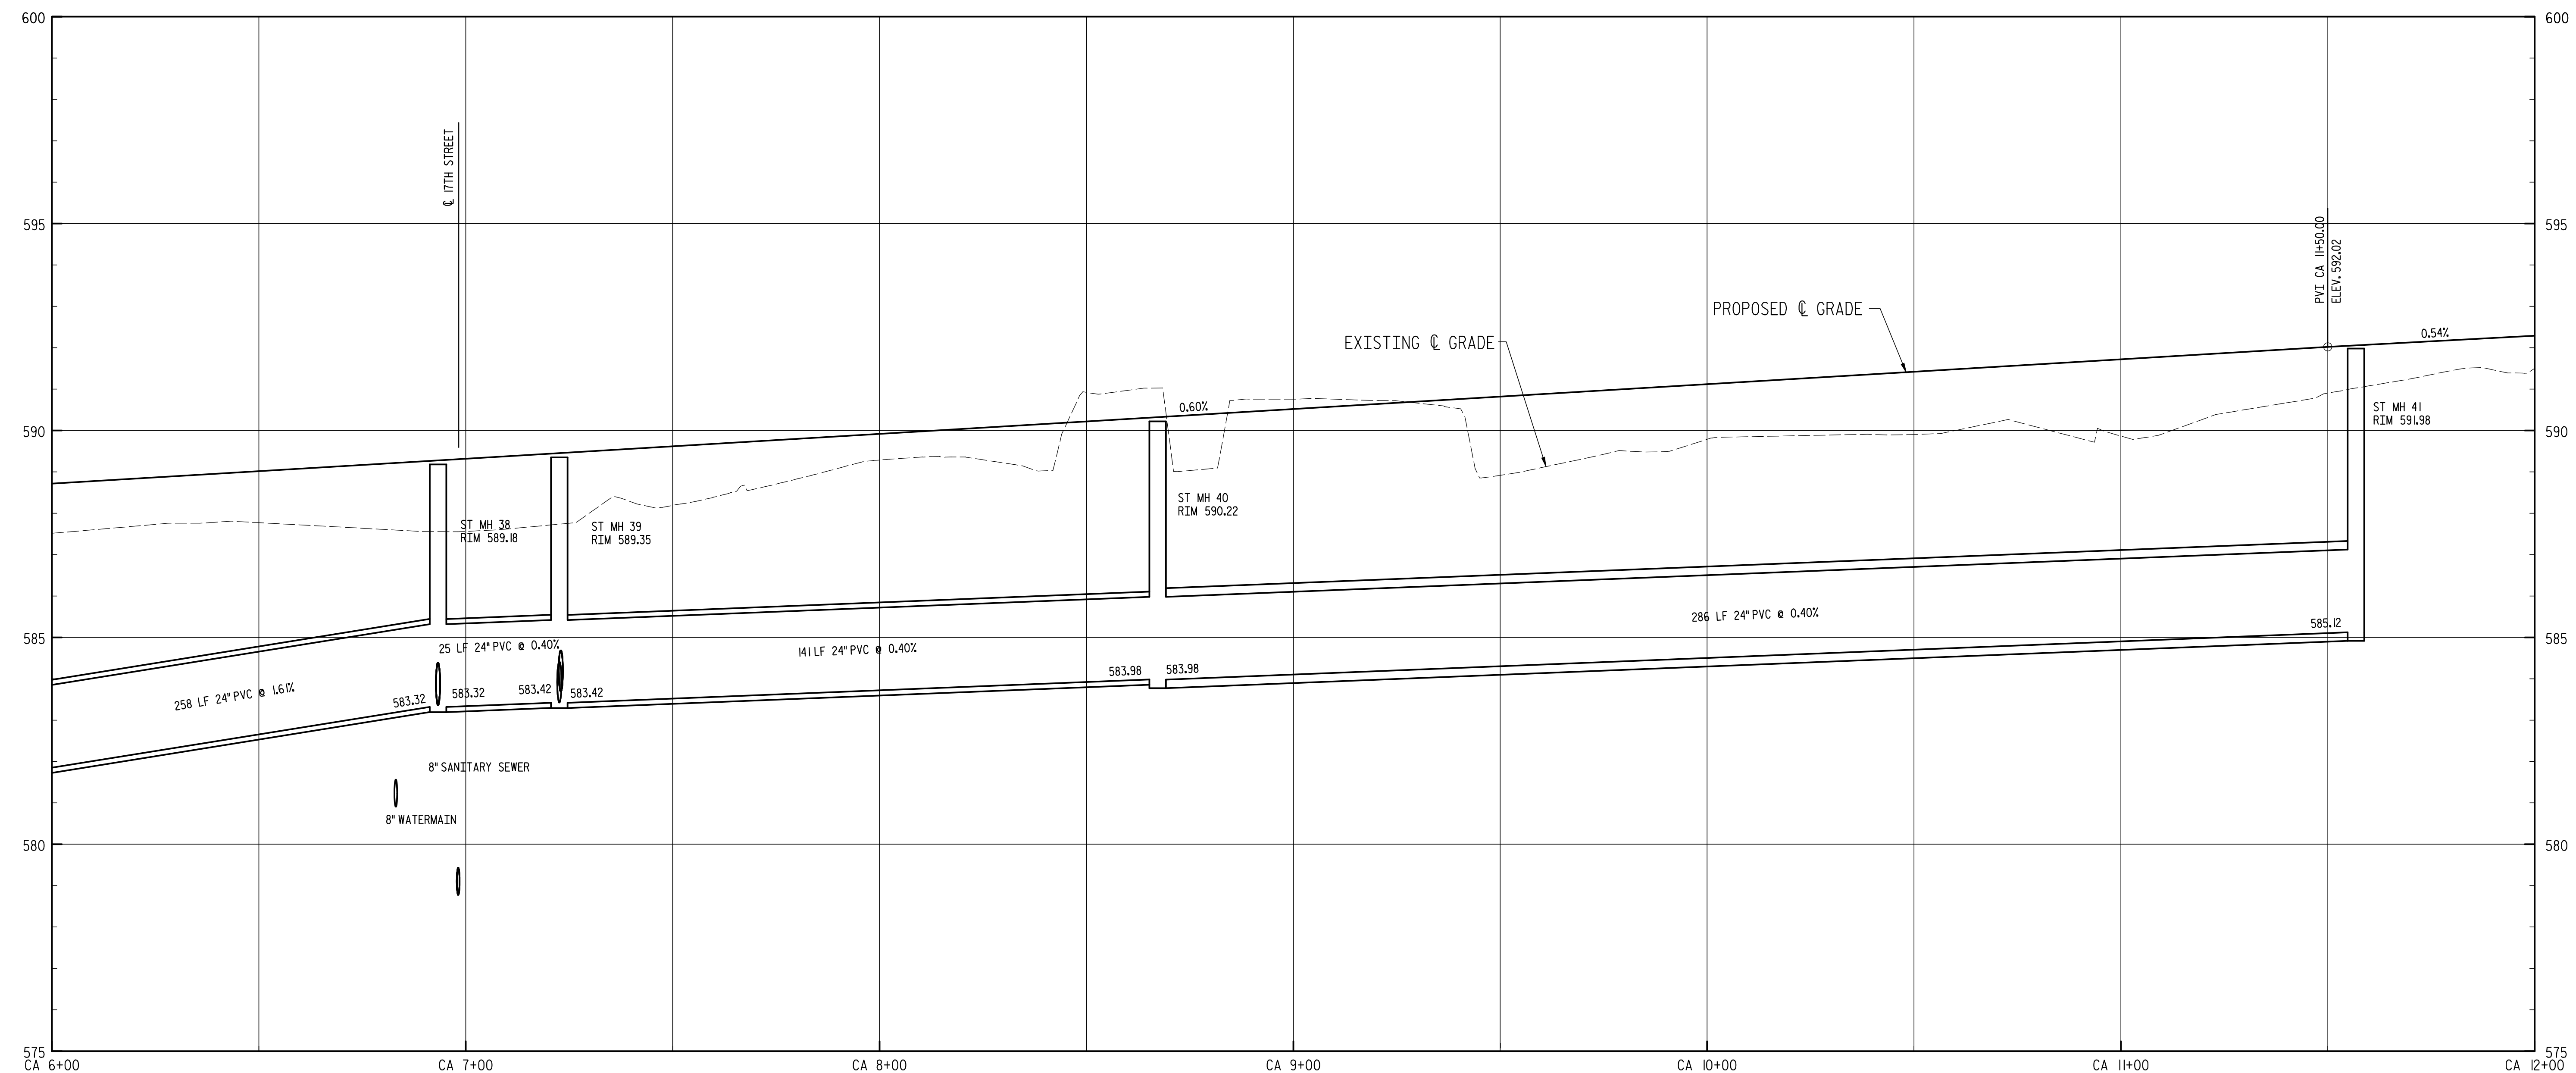

CALUMET AVE. EXTENSION @ PROFILE W/STORM SEWERS
STA CA 6+00 TO CA 12+00

HORIZONTAL SCALE: 1"=20'
VERTICAL SCALE: 1"=2'

NOTE: SEE UTILITY PLANS
FOR ALL PIPE INVERTS AT MANHOLES
AND DRAINAGE STRUCTURES

CENTERLINE ROAD PROFILE CALUMET AVE
STA CA 0+00 TO STA CA 12+00
CENTER COURT REVITALIZATION
NIAGARA FALLS, NEW YORK

REVISIONS		
MARK	DATE	DESCRIPTION
	07/01/07	REVIEW COMMENTS
	07/22/07	HOMEOWNERSHIP CHANGES
	11/20/07	REVISED ALLEY #1
	11/27/07	100% SUBMITTAL
	3/5/08	CONSTRUCTION DRAWINGS
	4/14/08	ROW/PL LINE REVISIONS
	6/26/08	RAISED GRADES

PROJECT NO: F58.001.001
CADD FILE NO: 247BPS0.DGN
DATE: AUGUST 12, 2007
SCALE: AS NOTED
DRAWN BY: TEAM
CHECKED BY: L. DEWEY
NO ALTERATION PERMITTED HEREON
EXCEPT AS PROVIDED UNDER SECTION
7209 SUBDIVISION 2 OF THE NEW YORK
EDUCATION LAW