


**CENTRE AVENUE**  
**STA 0+00 TO A-1 6+00**  
HORIZONTAL SCALE: 1"=20'  
VERTICAL SCALE: 1"=2'

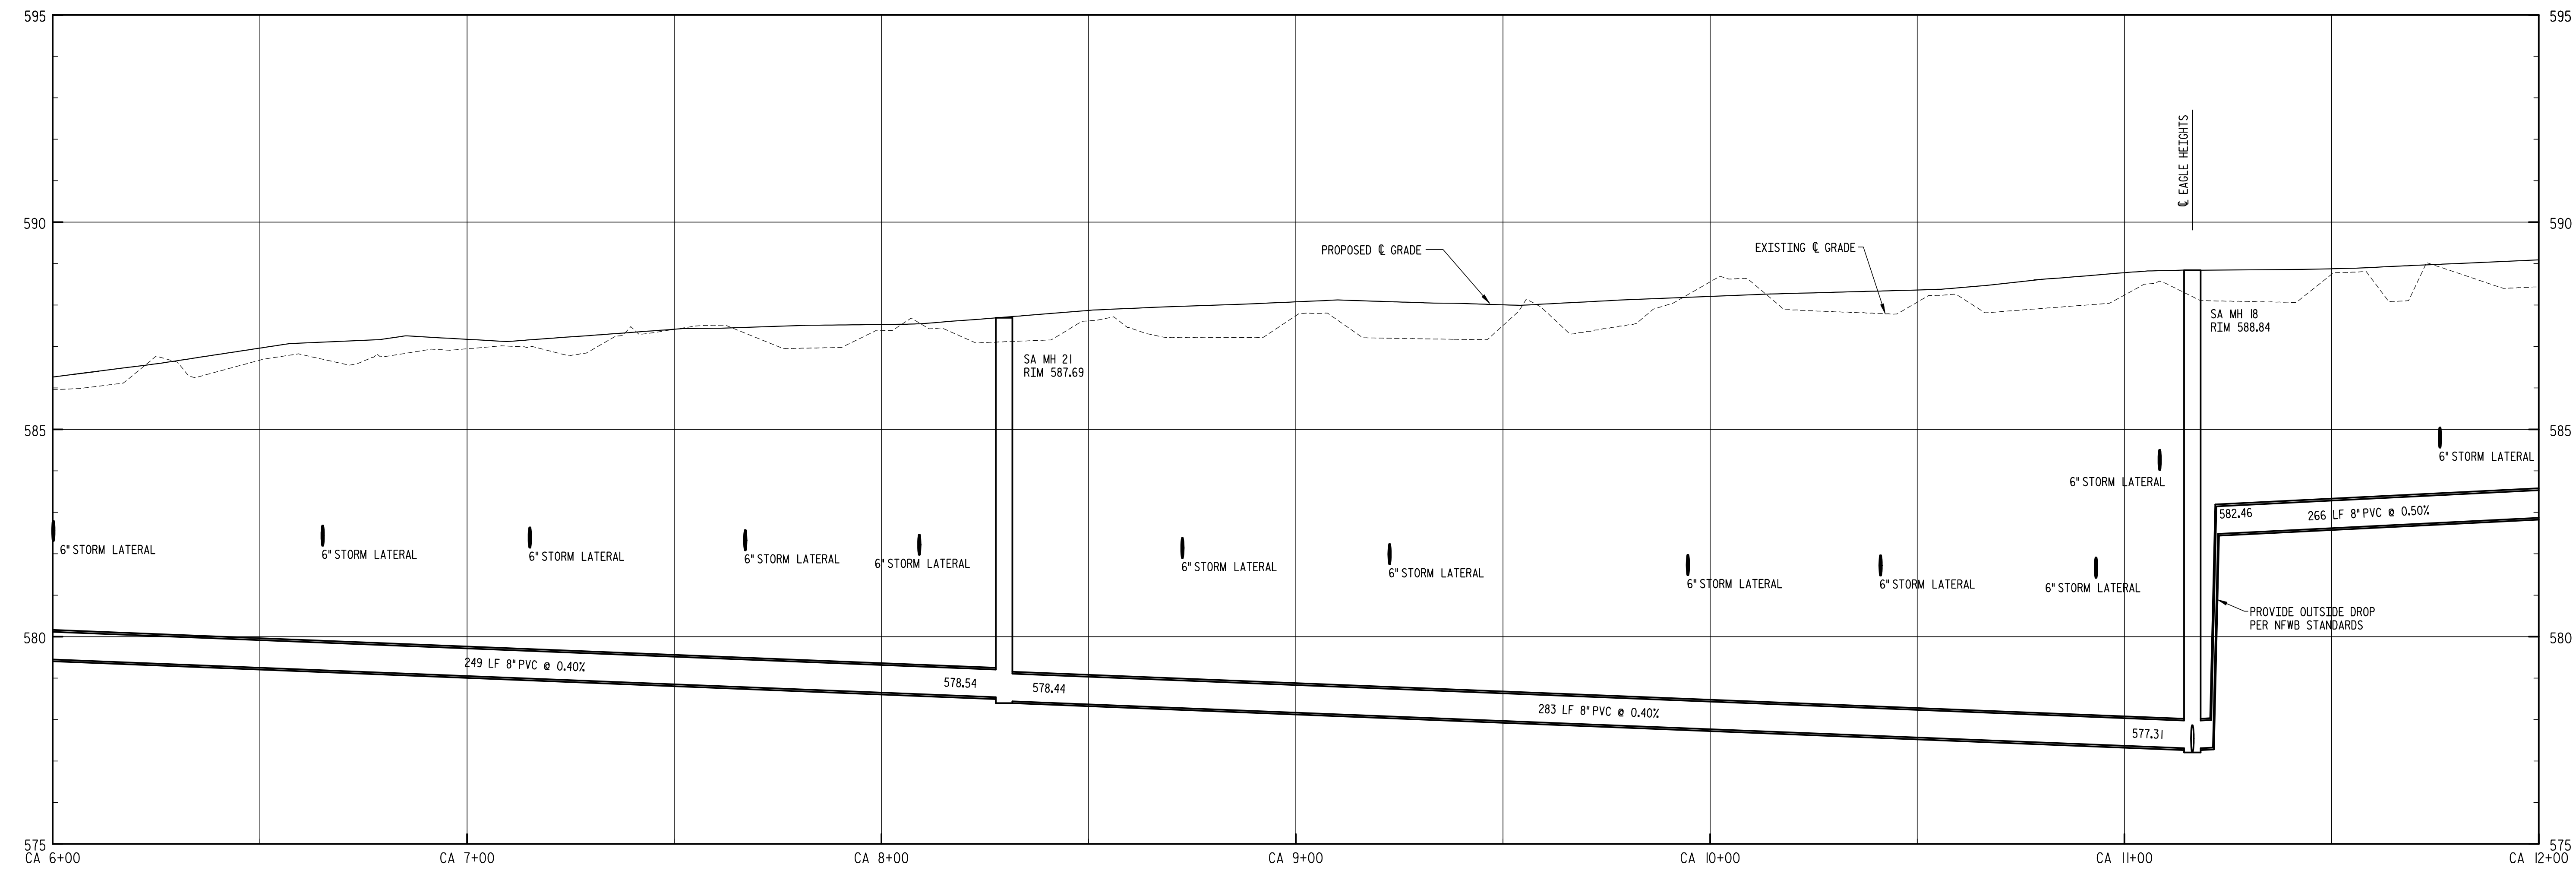

**CENTRE AVENUE**  
**STA A-1 6+00 TO A-1 12+00**  
HORIZONTAL SCALE: 1"=20'  
VERTICAL SCALE: 1"=2'

NOTE: SEE UTILITY PLANS  
FOR ALL PIPE INVERTS AT MANHOLES  
AND DRAINAGE STRUCTURES

**SANITARY SEWER PROFILE**  
**CENTRE AVE., STA. C0+00 TO STA. C12+00**  
**CENTER COURT REVITALIZATION**  
**NIAGARA FALLS, NEW YORK**

REVISIONS		
MARK	DATE	DESCRIPTION
	07/01/07	REVIEW COMMENTS
	07/22/07	HOMEOWNERSHIP CHANGES
	11/20/07	REVISED ALLEY #1
	11/27/07	100% SUBMITTAL
	3/5/08	CONSTRUCTION DRAWINGS
	4/14/08	ROW/PL LINE REVISIONS

PROJECT NO: F58.001.001  
CADD FILE NO: 214TBPS8.DGN  
DATE: AUGUST 12, 2007  
SCALE: AS NOTED  
DRAWN BY: TEAM  
CHECKED BY: L. DEWEY  
NO ALTERATION PERMITTED HEREON  
EXCEPT AS PROVIDED UNDER SECTION  
7209 SUBDIVISION 2 OF THE NEW YORK  
EDUCATION LAW