




CONSULTANTS

Toril Galas and Partners, Inc.
1300 Spring Street,
4th Floor
Silver Spring, MD 20910
301.588.4800
www.torilgalaschk.com

Structural Engineer
Jansen-Kiener Consulting
Engineers
429 Franklin Street
Buffalo, NY 14202
(716) 854-3508 T.
(716) 854-1984 F.

MEP Engineer
Buffalo Engineering, P.C.
4245 Union Road, Suite 204
Buffalo, NY 14225
(716) 633-5300 T.
(716) 633-5598 F.

Civil Engineer and Landscape
C & S Engineering
90 Broadway Ave
Buffalo, NY 14203

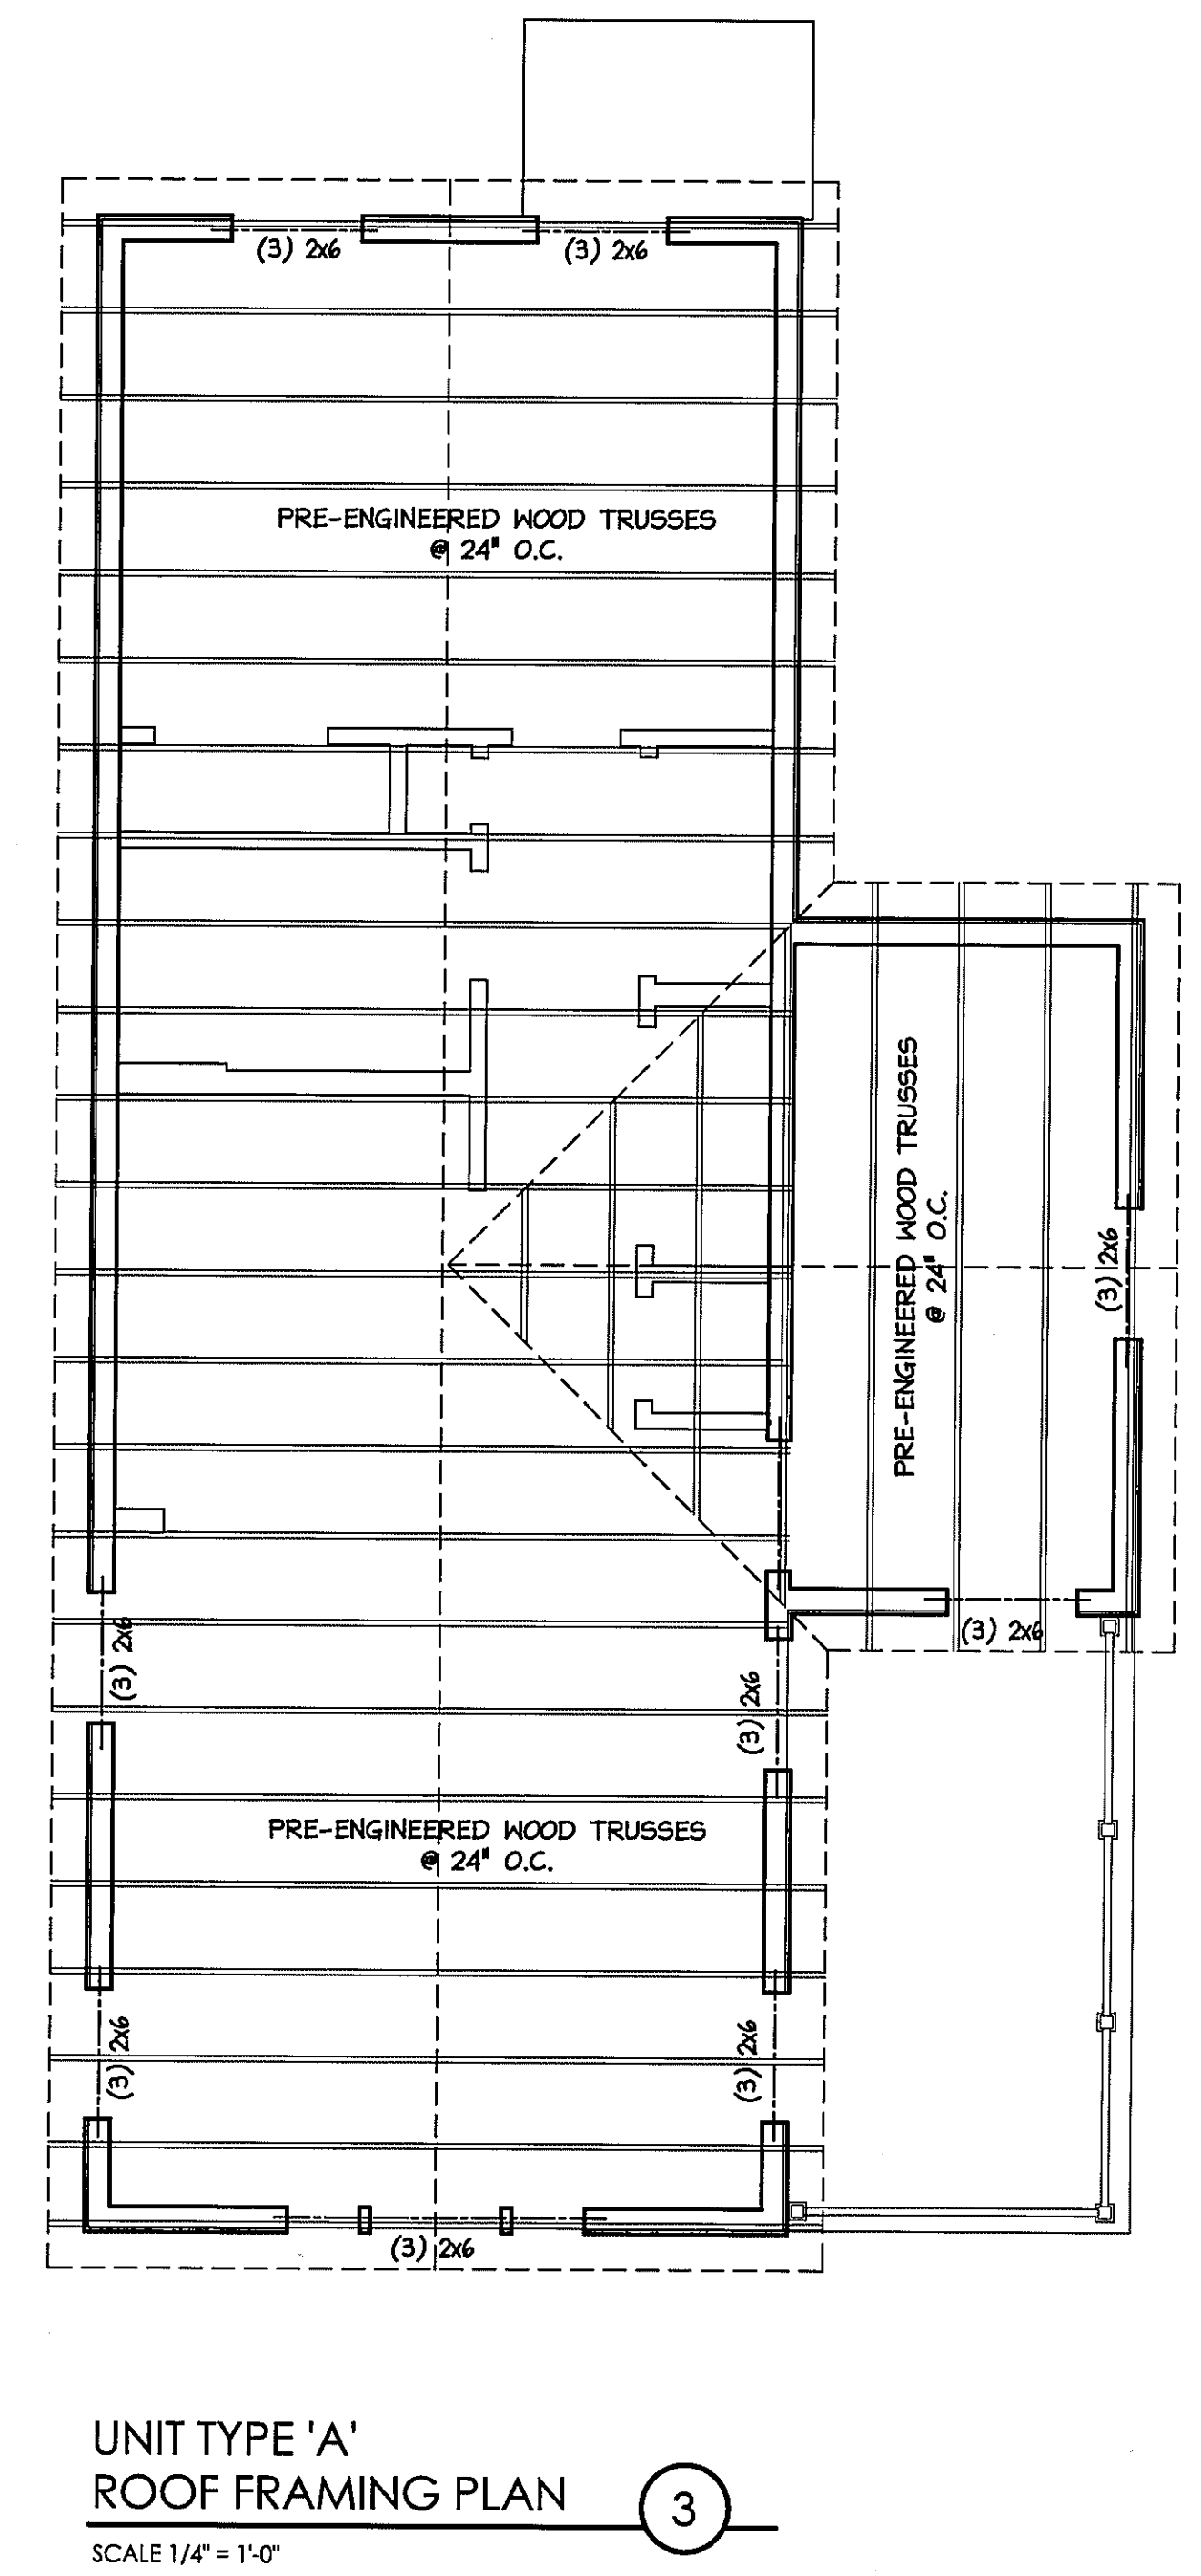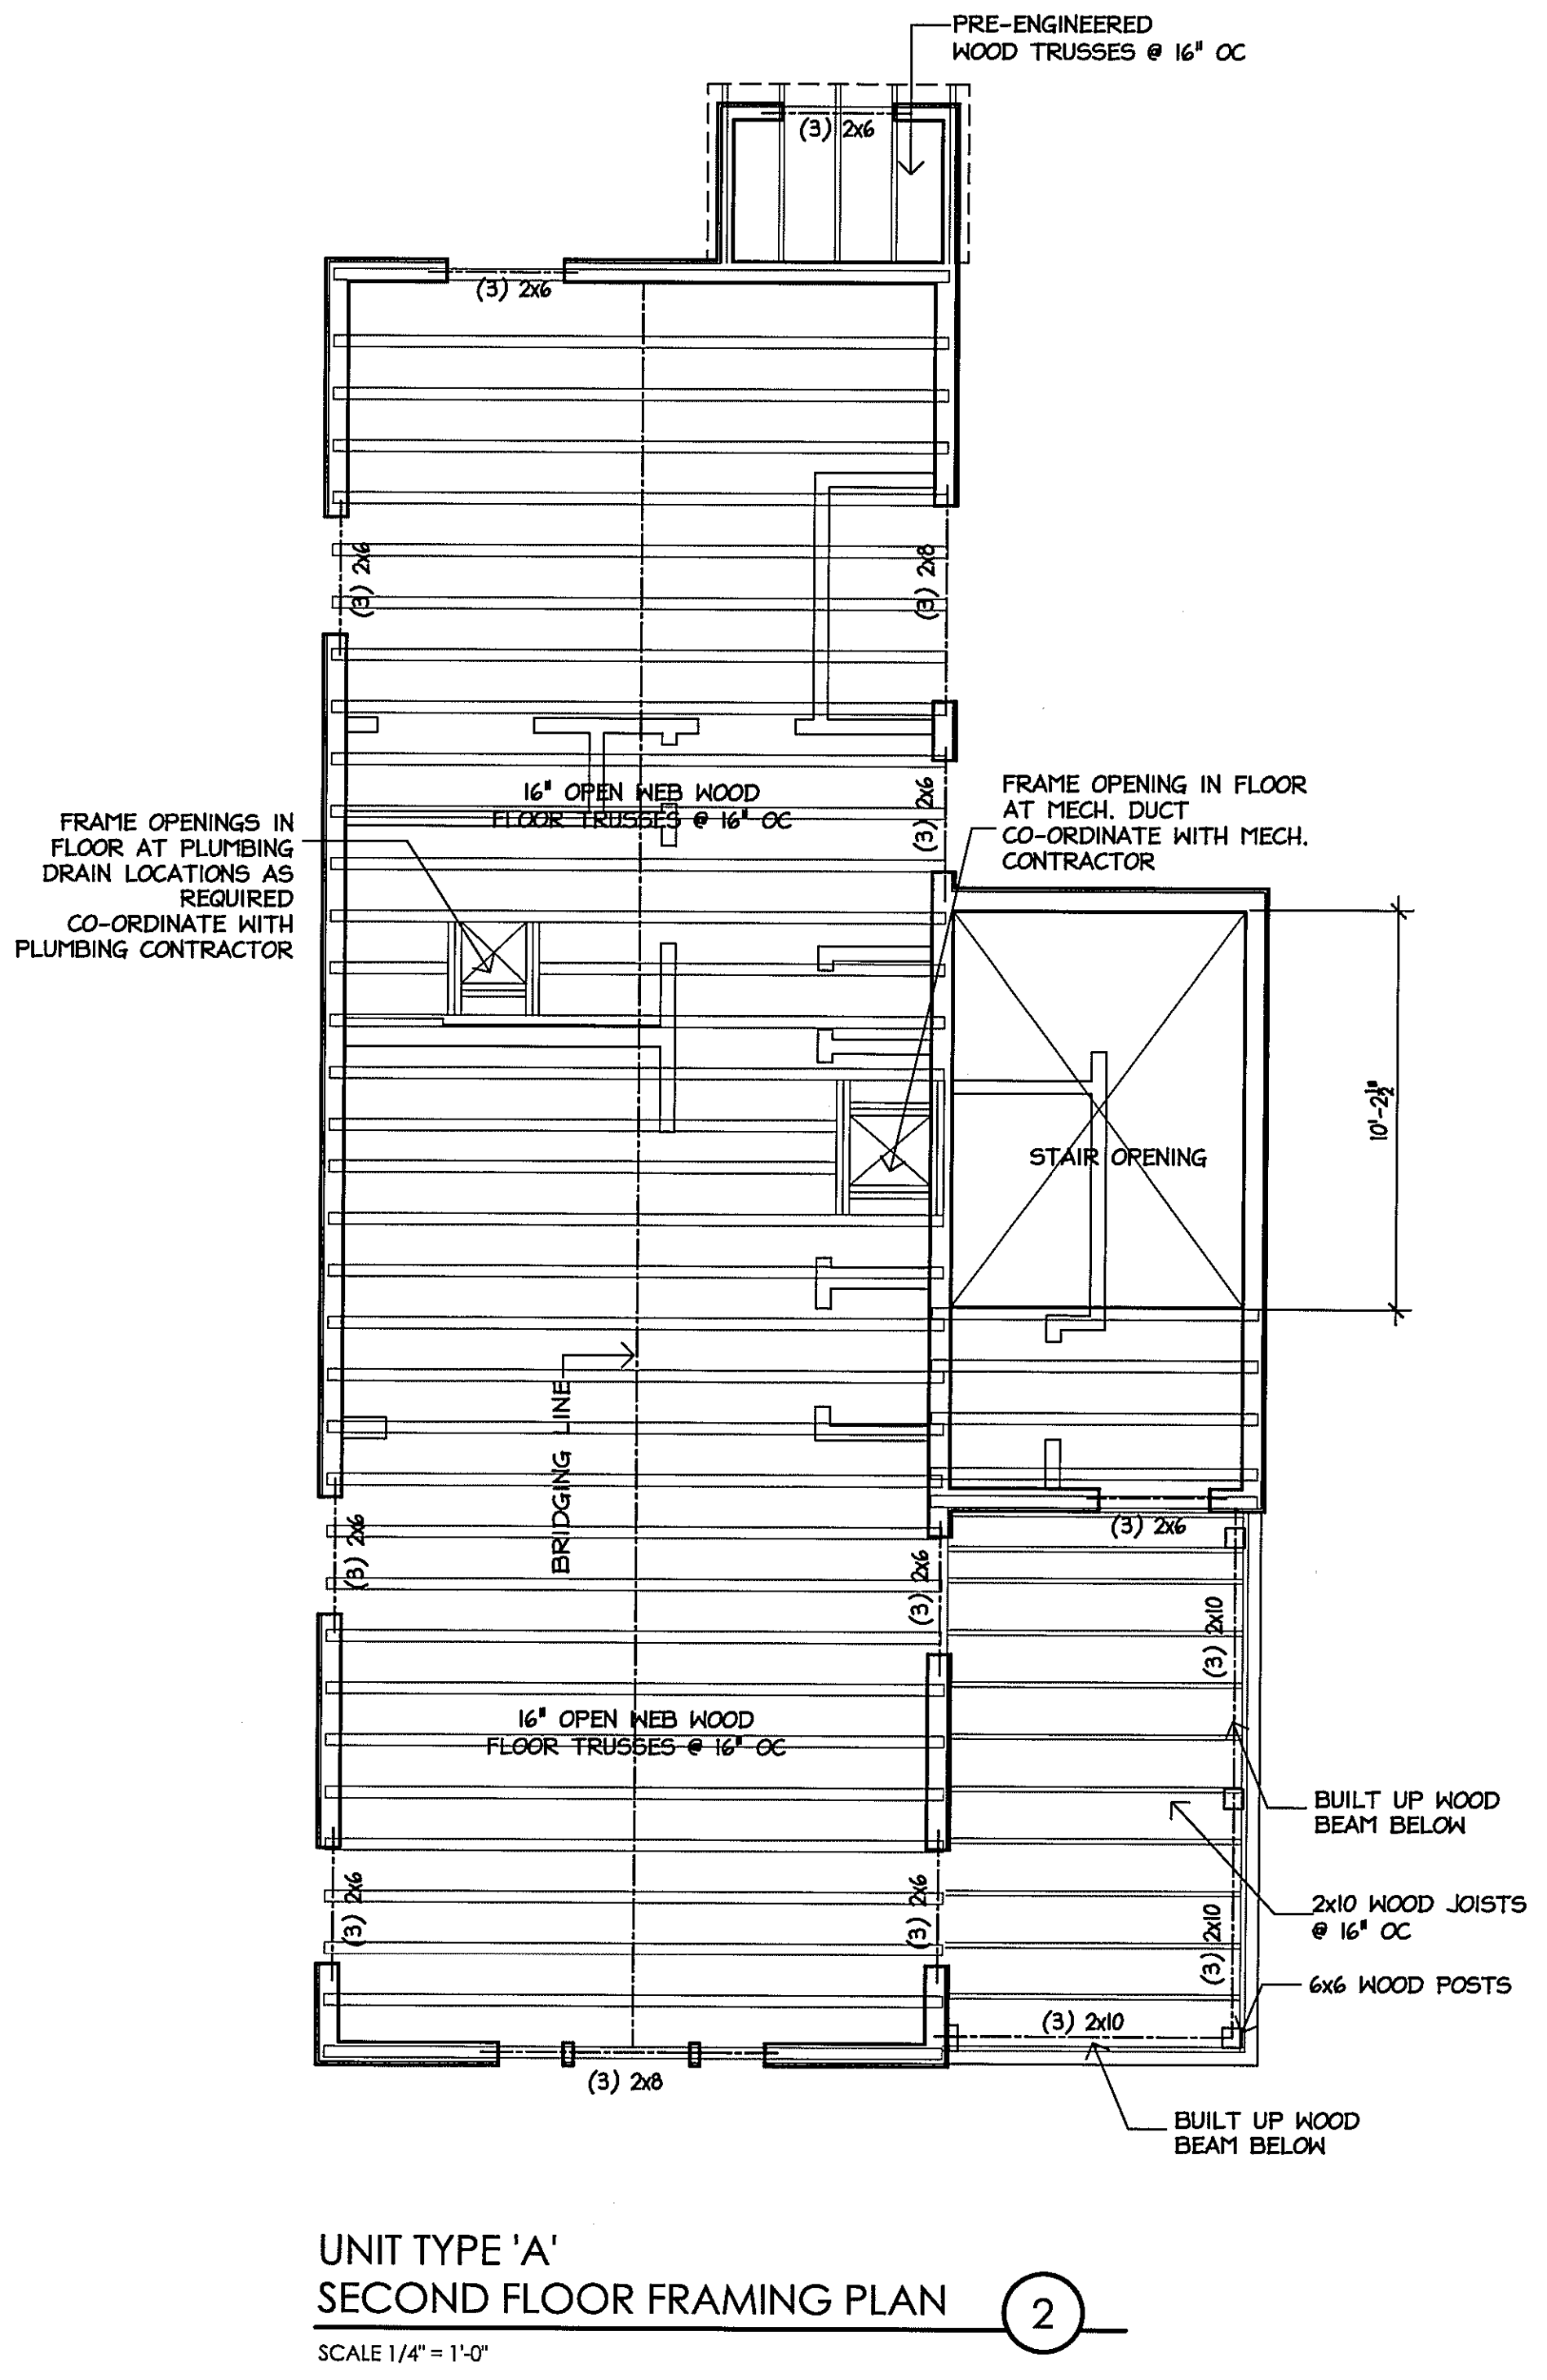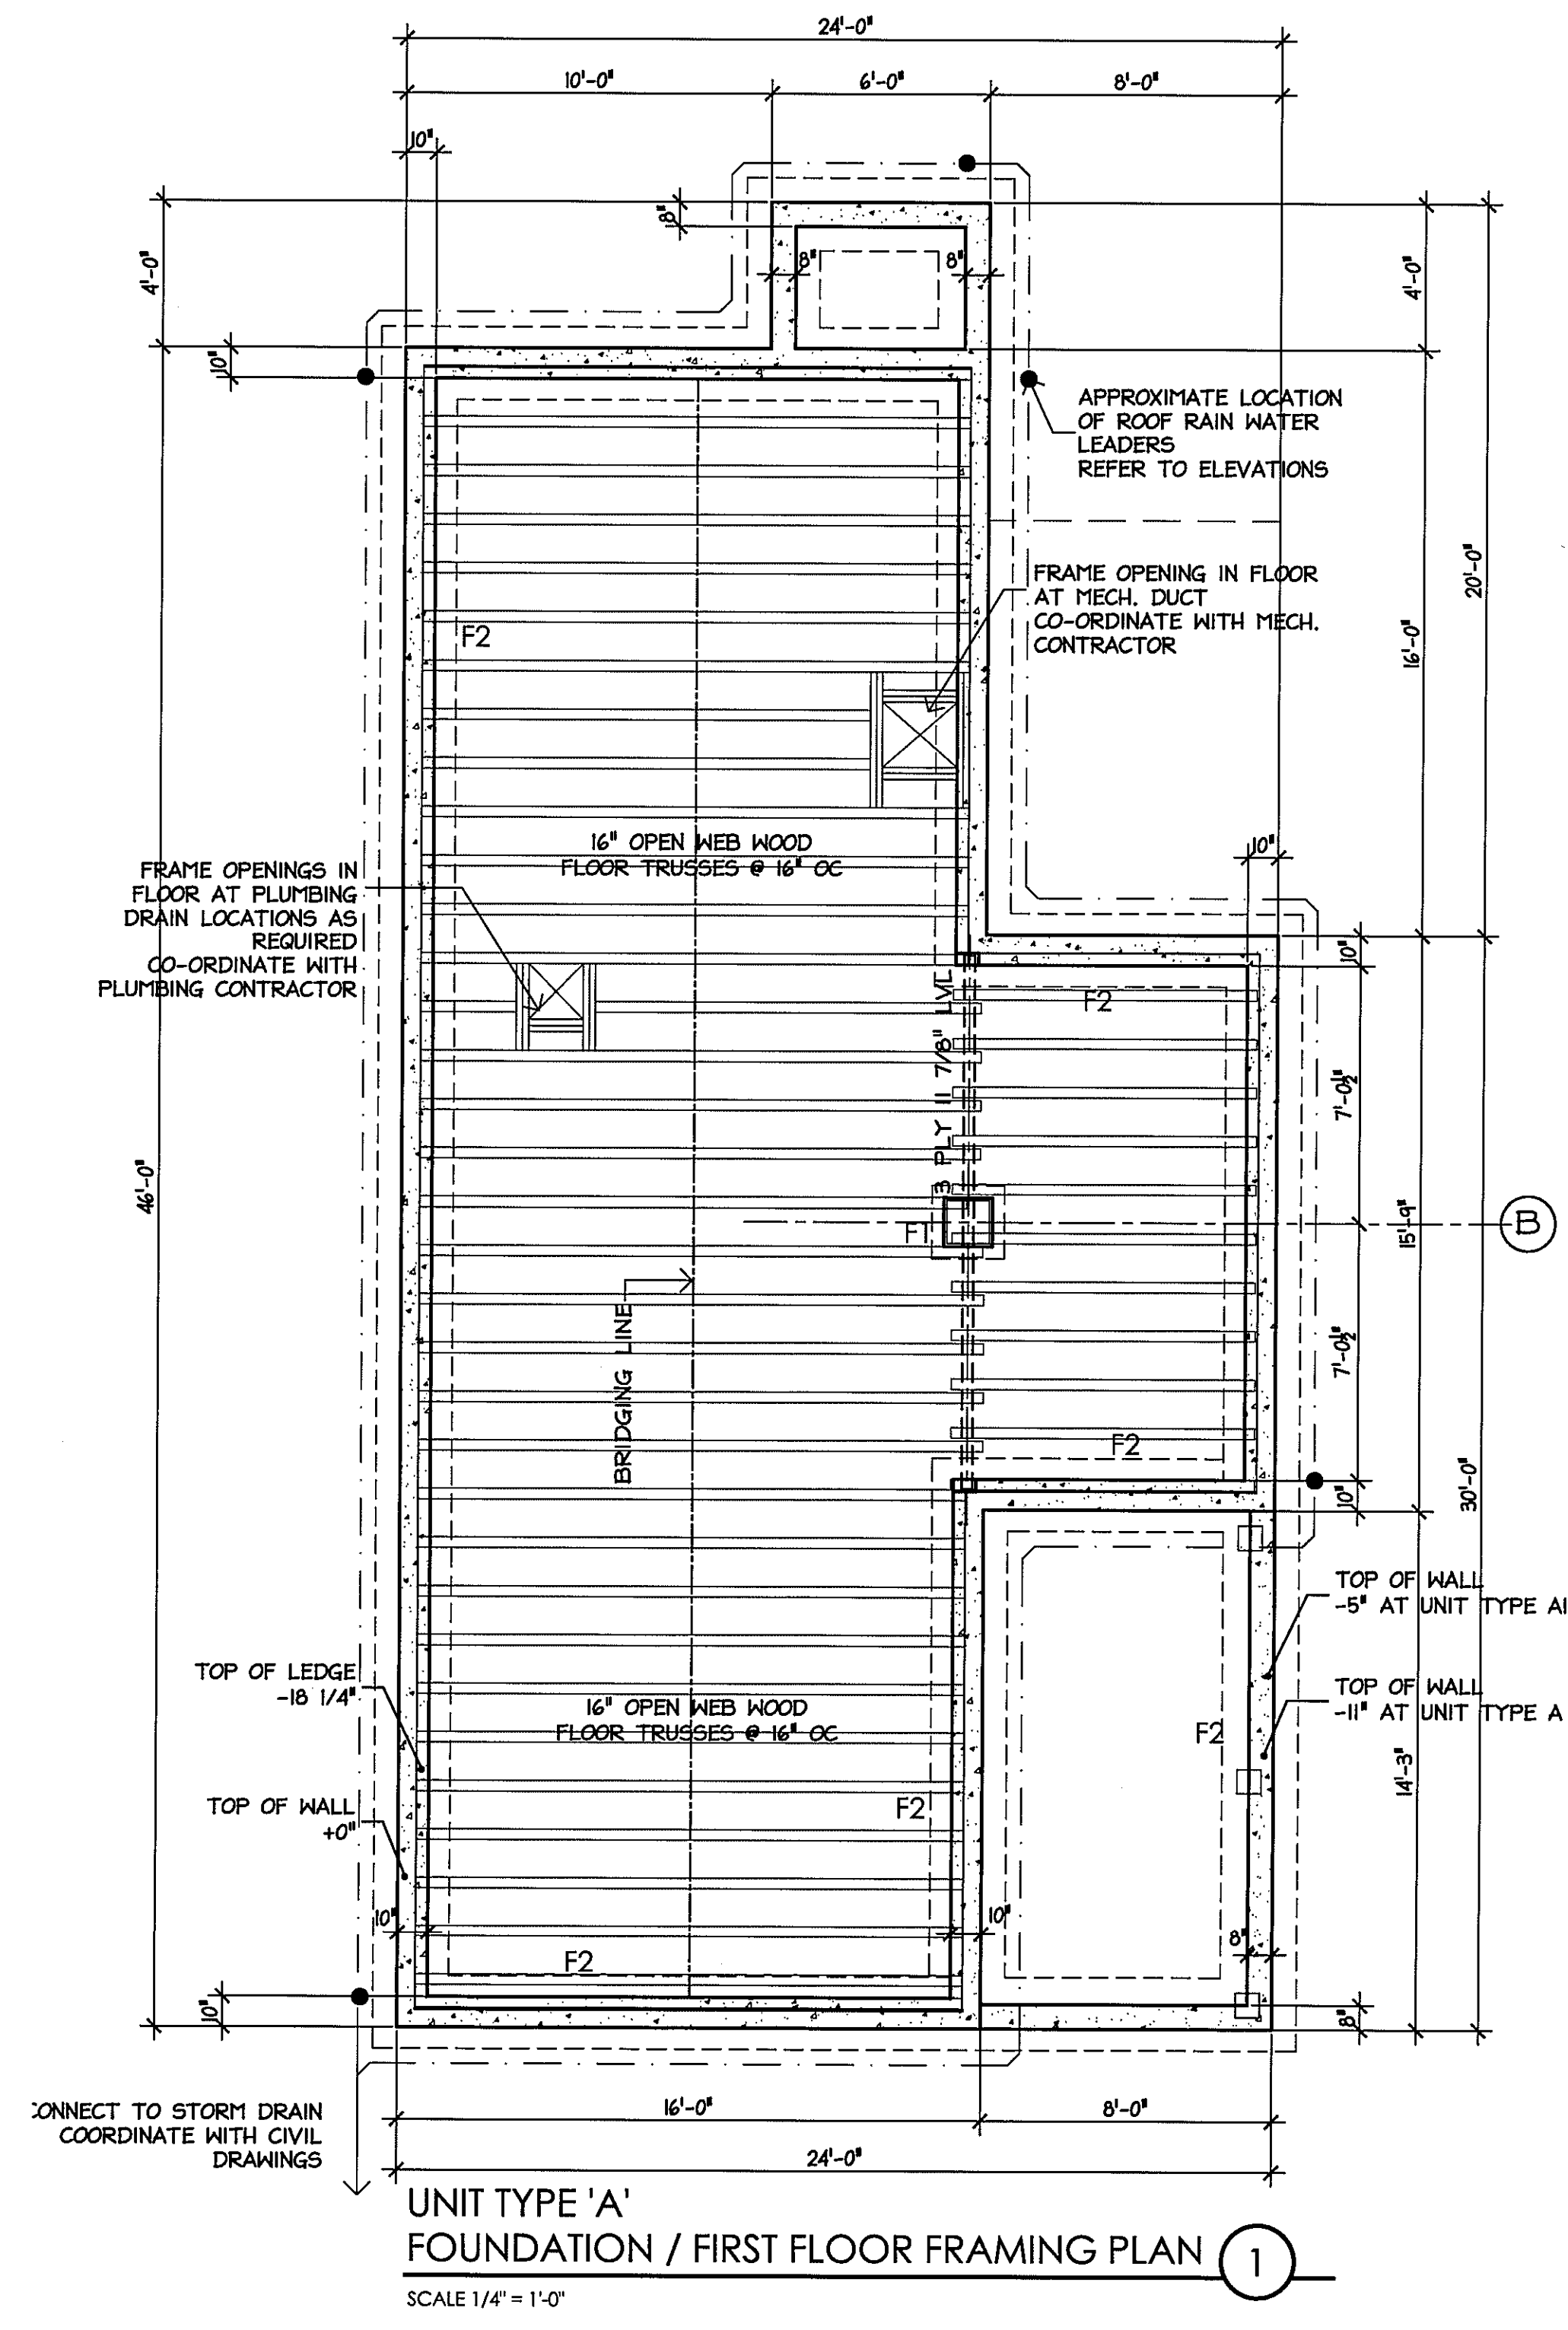

CENTER COURT REVITALIZATION
Niagara Falls, New York

STIEGLITZ SNYDER ARCHITECTURE PROJECT 06.21

STIEGLITZ SNYDER ARCHITECTURE RETAINS ALL OWNERSHIP RIGHTS INCLUDING COPYRIGHT OF THE DOCUMENTS AND THE DESIGN HEREIN. ANY USE OR REPRODUCTION WITHOUT THE WRITTEN PERMISSION OF STIEGLITZ SNYDER ARCHITECTURE IS PROHIBITED TO THE FULLEST EXTENT PERMITTED BY LAW AND PENALTIES THEREUNDER. STIEGLITZ SNYDER ARCHITECTURE, ITS OFFICES, AGENTS AND EMPLOYEES SHALL BE INDemnIFIED, DEFENDED AND REASONABLE COSTS OF LITIGATION SHALL BE PAID BY THE CLIENT. STIEGLITZ SNYDER ARCHITECTURE DISCLAIMS LIABILITY FOR ANY AND ALL CLAIMS, DAMAGES, LOSSES OR COSTS, INCLUDING REASONABLE ATTORNEY FEES ARISING OUT OF OR RESULTING THEREFROM.

REVISIONS	

DRAWN BY CBC	CHECKED BY
SCALE AS NOTED	
DATE Nov. 15, 2007	

UNIT TYPE A
FOUNDATION /
FRAMING PLANS
S101A