



UNIT TYPE 'G' & 'G1'
FOUNDATION / FIRST FRAMING PLAN
SCALE 1/4" = 1'-0"

1

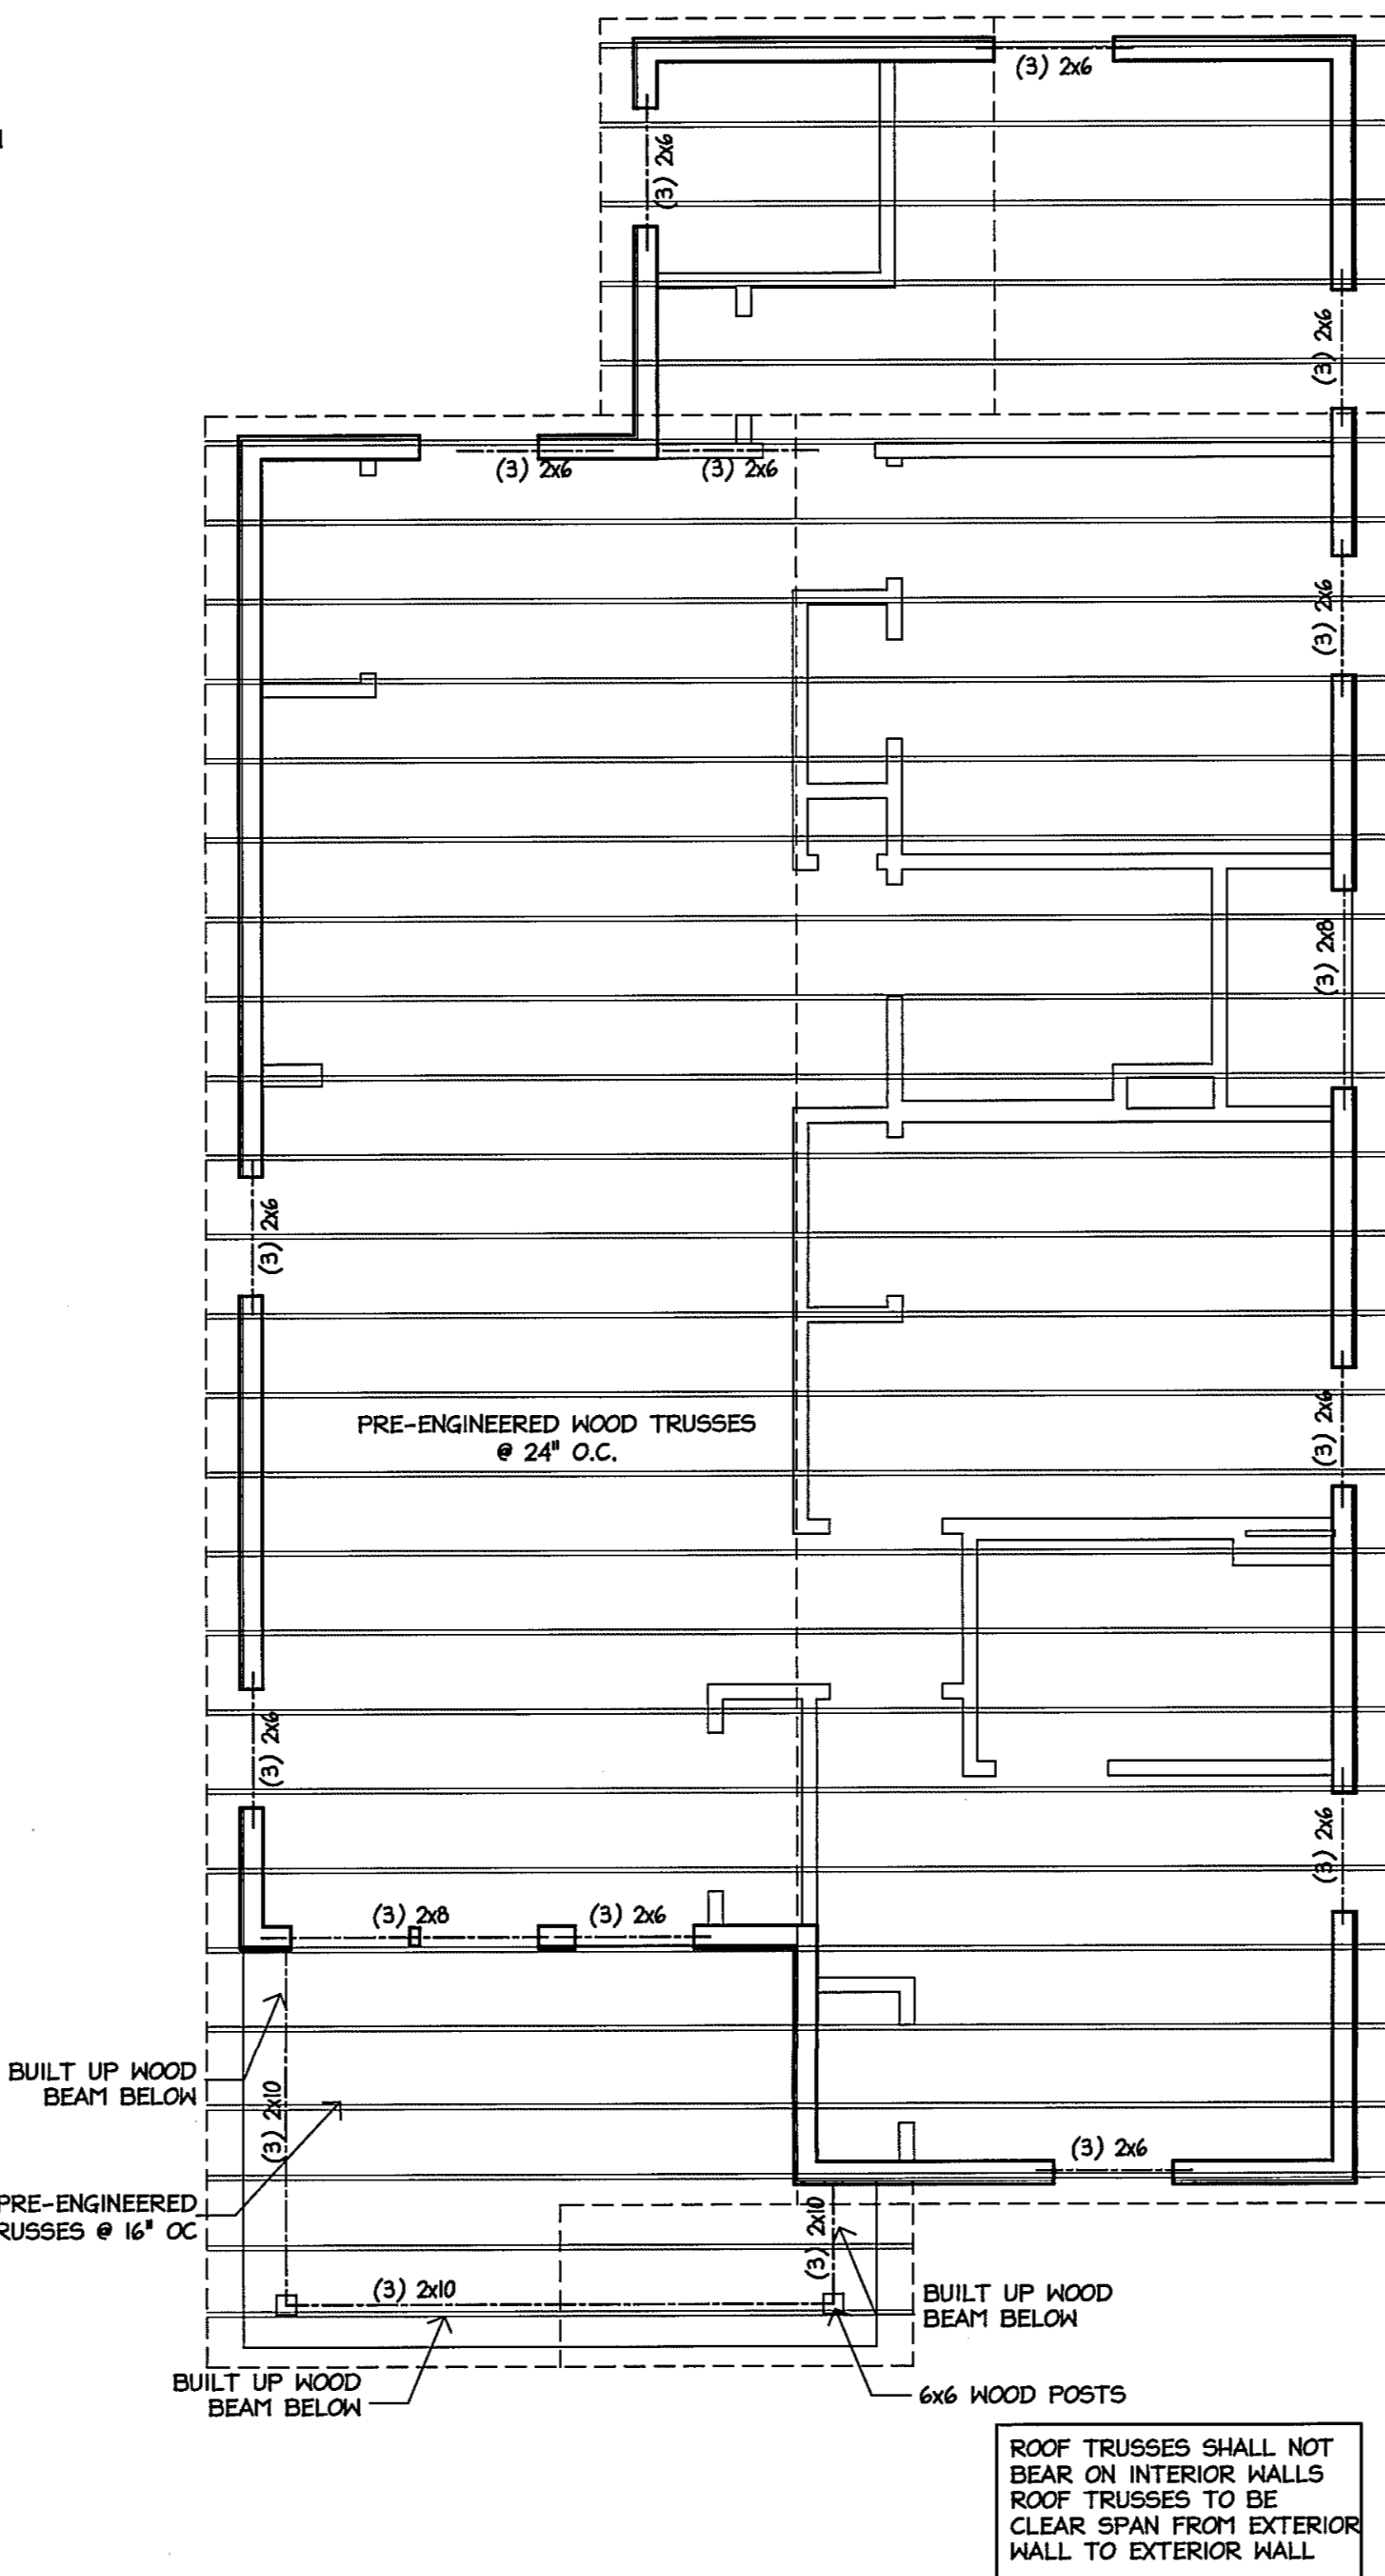


UNIT TYPE 'G'
ROOF FRAMING PLAN
SCALE 1/4" = 1'-0"

2

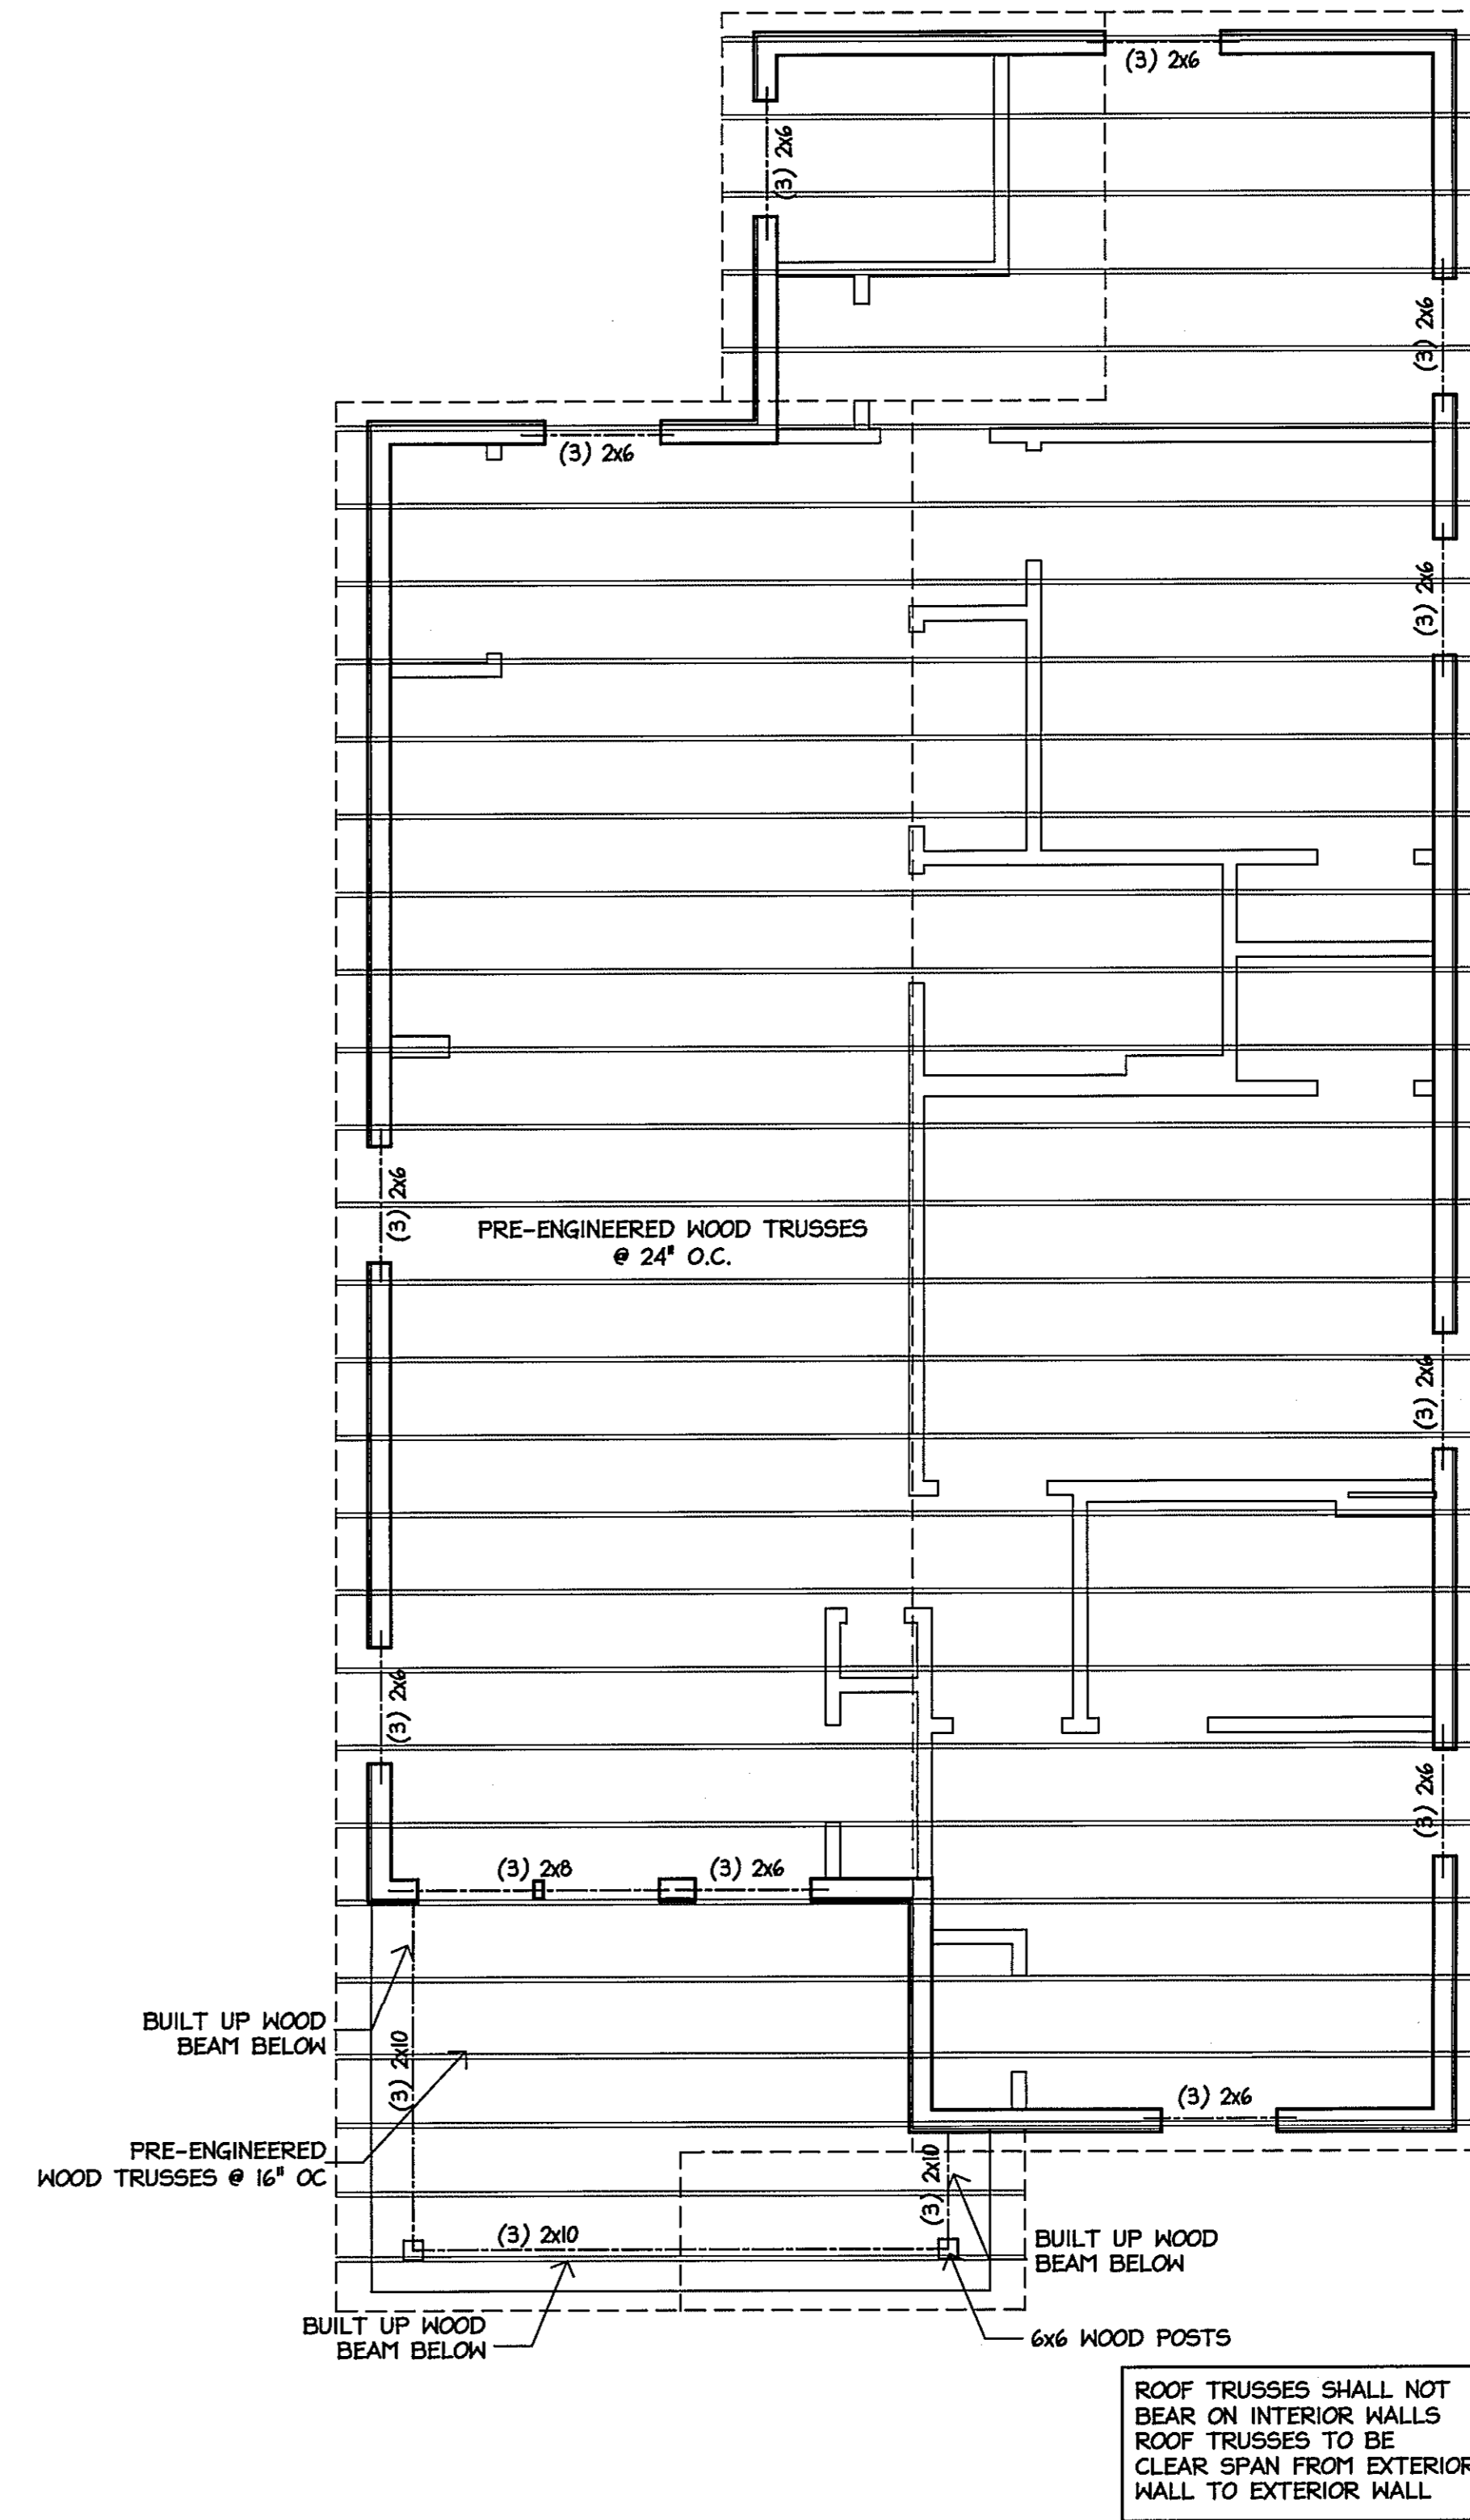

UNIT TYPE 'G1'
ROOF FRAMING PLAN
SCALE 1/4" = 1'-0"

3

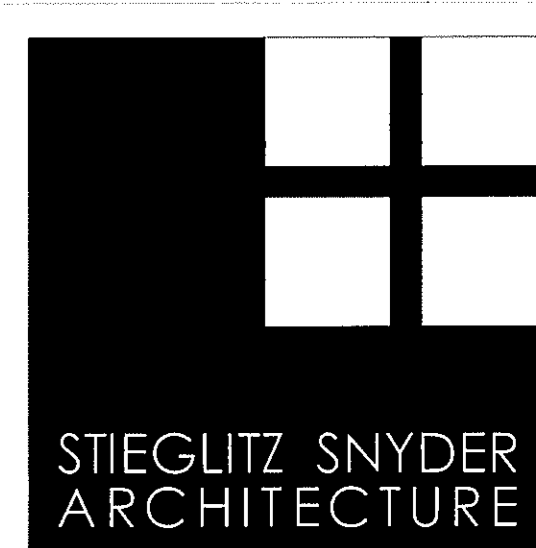

STIEGLITZ SNYDER
ARCHITECTURE

425 FRANKLIN STREET
BUFFALO, NEW YORK 14202
716.828.9164
www.stieglitzsnyder.com

CONSULTANTS

Torli Gallas and Partners, Inc.
1300 Spring Street,
4th Floor
Silver Spring, MD 20910
301.588.4800
www.torligallaschik.com

Structural Engineer
Jansen-Kiener Consulting
Engineers
429 Franklin Street
Buffalo, NY 14202
(716) 854-3508 T.
(716) 854-1984 F.

MEP Engineer
Buffalo Engineering, P.C.
4245 Union Road, Suite 204
Buffalo, NY 14225
(716) 633-5300 T.
(716) 633-5598 F.

Civil Engineer and Landscape
C & S Engineering
90 Broadway Ave
Buffalo, NY 14203

CENTER COURT REVITALIZATION
Niagara Falls, New York

STIEGLITZ SNYDER ARCHITECTURE PROJECT 06.21

STIEGLITZ SNYDER ARCHITECTURE RETAINS ALL OWNERSHIP RIGHTS INCLUDING COPYRIGHT OF THE DOCUMENT AND THE DESIGN HEREIN, AND USE OR REUSE WITHOUT WRITTEN PERMISSION BY STIEGLITZ SNYDER ARCHITECTURE IS PROHIBITED. PROJECTS FROM ARCHITECTURE, ENGINEERING AND CONSTRUCTION SHALL BE REPRODUCED, COPIED AND/OR TRANSMITTED IN ANY MANNER WITHOUT THE WRITTEN PERMISSION OF STIEGLITZ SNYDER ARCHITECTURE.

REVISIONS

DRAWN BY CBC	CHECKED BY
SCALE AS NOTED	
DATE Nov. 15, 2007	

UNIT TYPE G
FOUNDATION /
FRAMING PLANS

S101G