


- DRAWING NOTES:**
- CCTV HEADEND EQUIPMENT FURNISHED AND INSTALLED BY SERVICE PROVIDER.
 - COAXIAL CABLE TERMINATION BY SERVICE PROVIDER. PROPERLY LABEL ALL CABLES.
 - PROVIDE CONDUIT WITH PULL ROPE FROM SERVICE PROVIDERS' D-MARK TO UTILITY POLE. SERVICE PROVIDER TO FURNISH AND INSTALL INCOMING SERVICE CABLE.
 - TELEPHONE HEADEND EQUIPMENT FURNISHED AND INSTALLED BY SERVICE PROVIDER.
 - CAT 5e CABLE TERMINATION BY SERVICE PROVIDER. PROPERLY LABEL ALL CABLES.
 - PROVIDE CONDUIT WITH PULL ROPE FROM SERVICE PROVIDERS' D-MARK TO UTILITY POLE. SERVICE PROVIDER TO FURNISH AND INSTALL INCOMING TELEPHONE SERVICE CABLE.

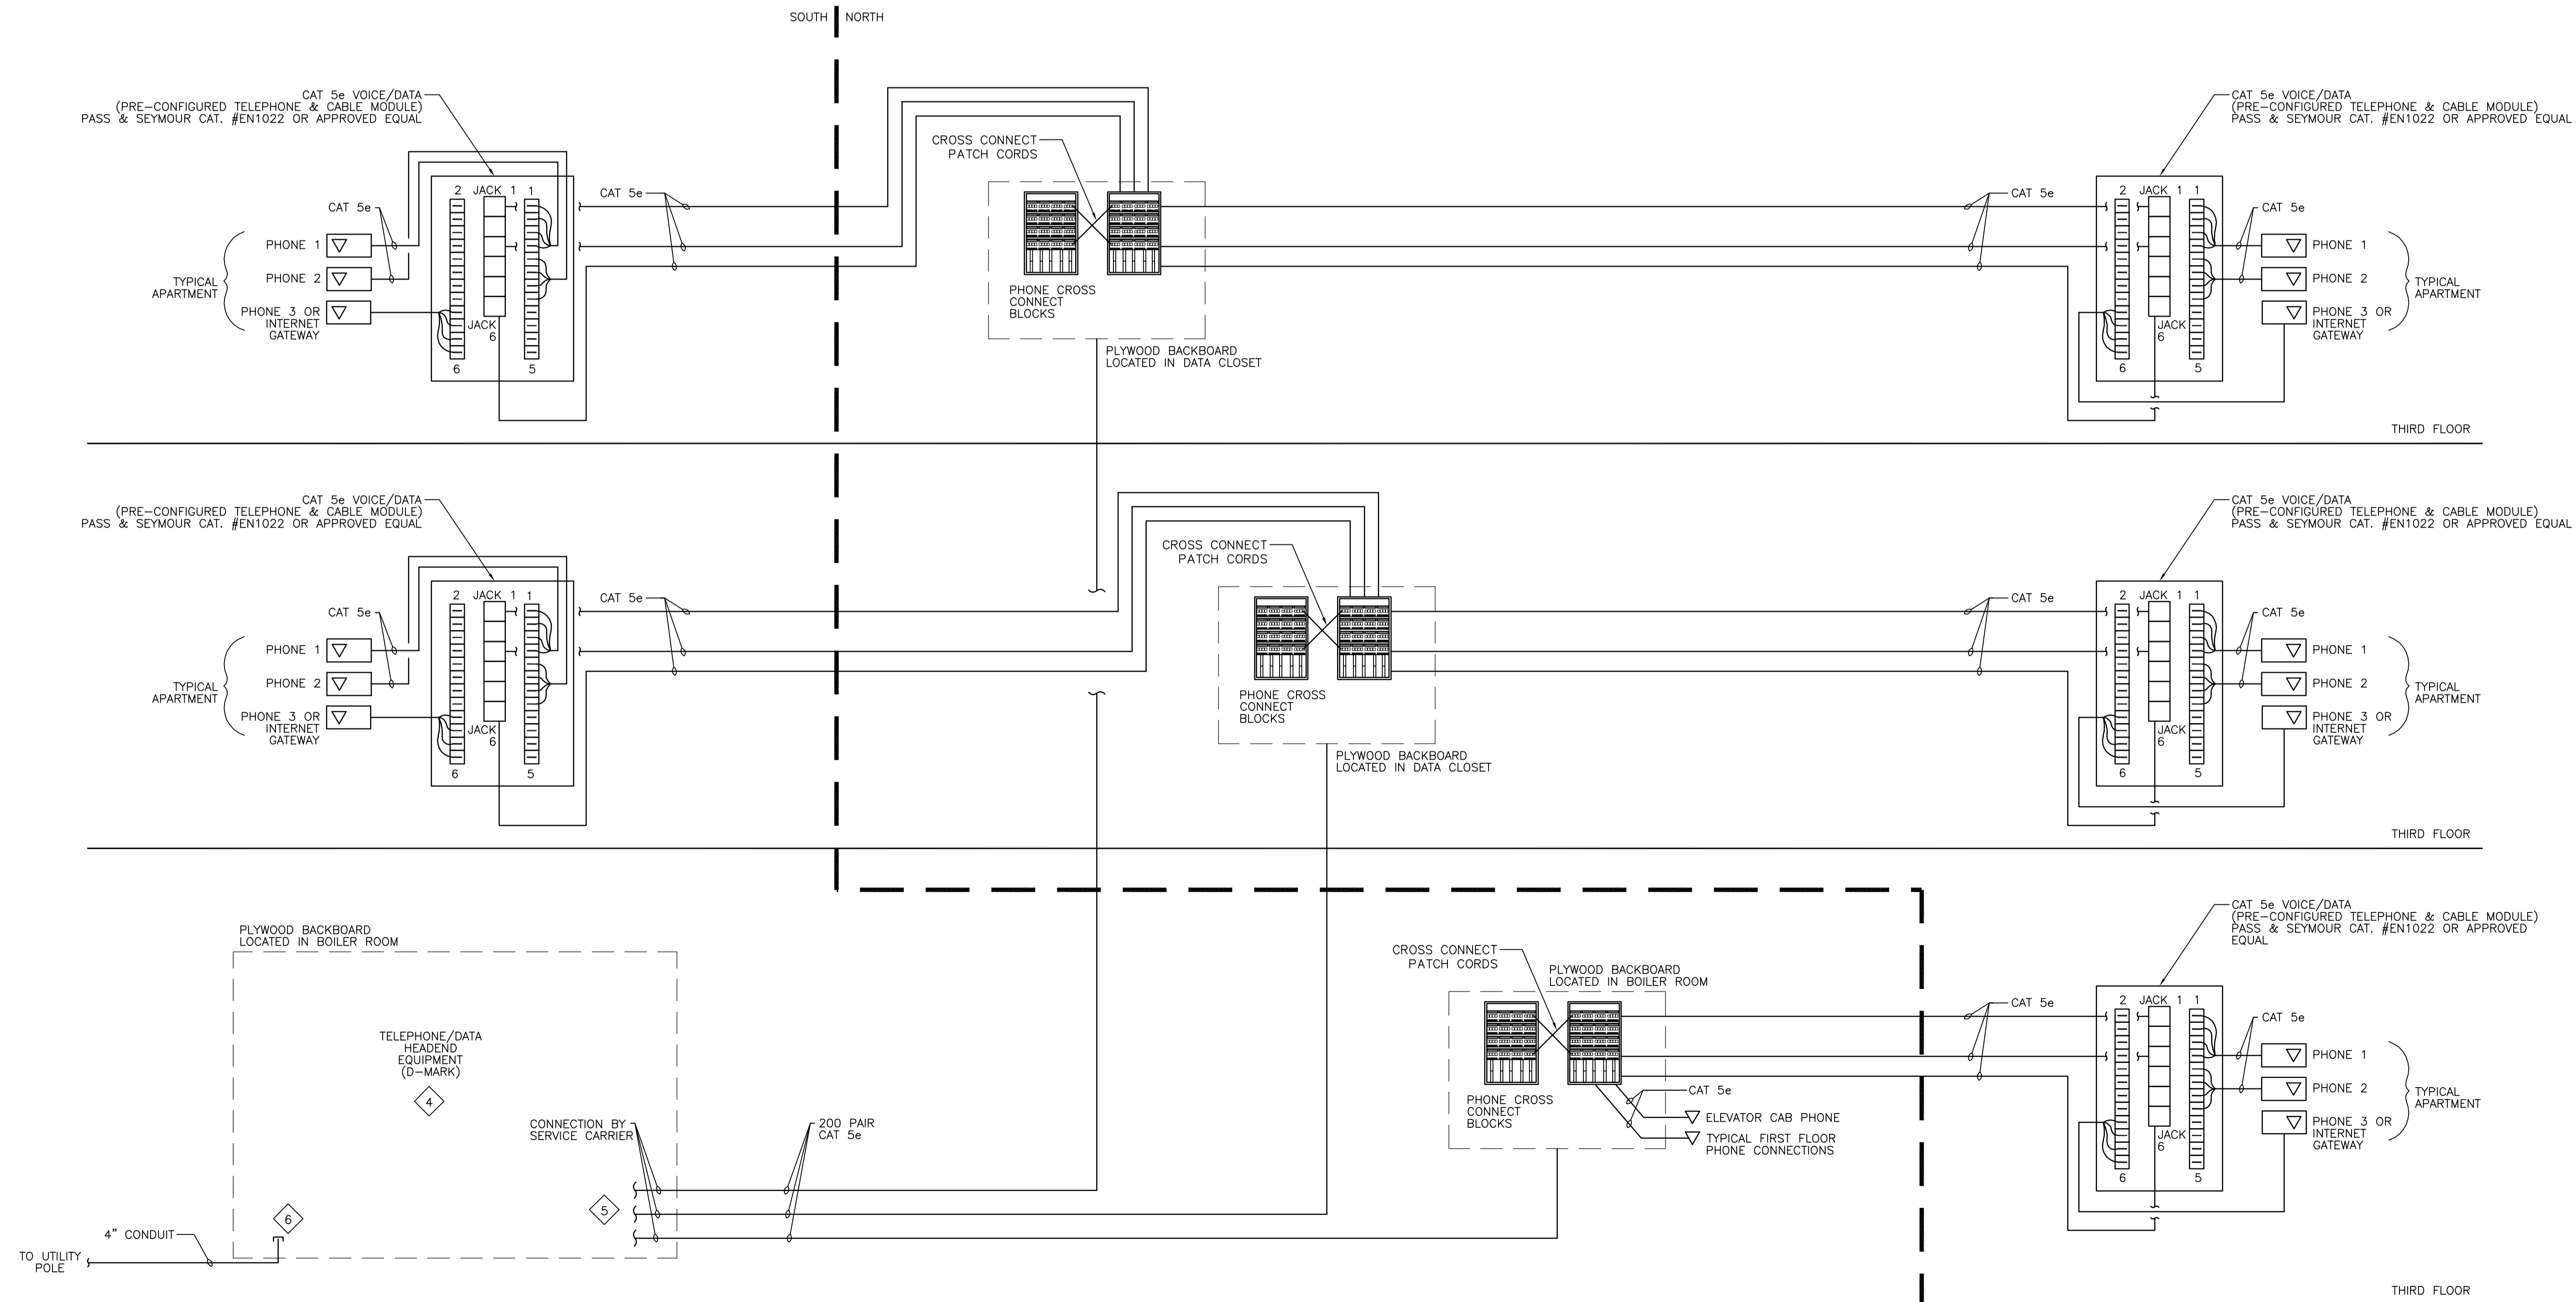

NOTICE

This document, the property of, prepared and issued by the architect, is submitted for the specific project named and the recipient by accepting this document assumes custody and agrees that this document will not be copied or reproduced in part or in whole, and any special features peculiar to this design shall not be incorporated in any other project, unless prior agreement has been obtained in writing. These documents will be returned immediately upon completion of the project or upon the request of the architect.

This document is the exclusive property of the architect, no rights to ownership are transferable, or shall be lost by the filing of this document with any and all public authorities for the purpose of compliance with Codes and or Ordinances, i.e. Building Form, etc.

ERDMAN ANTHONY

2165 Brighton Henrietta Town Line Rd.
Rochester, NY 14623-2755
Telephone 585 427 8866
Facsimile 585 427 8914
www.erdmananthony.com

CHURCH OF THE HOLY FAMILY SENIOR APARTMENTS

920 TIFFT ST.
BUFFALO, NY 14220

REVISIONS:

--	--

SA PROJECT TEAM:

SR ARCH.	PRINCIPAL	P. Silvestri
DRWN BY	JR ARCH.	
	CHECKED BY	PJR

SEAL:

12/11/09

TITLE:

CABLE TELEVISION AND TELEPHONE & DATA RISER DIAGRAMS

SILVESTRI ARCHITECTS · PC

80 PINEVIEW DRIVE PH. 716.691.0900
AMHERST, NY 14228 FAX 716.691.4773

SA JOB #:	DATE:
04312	12-11-09

DRAWING #:
E-603